


LEGEND:


- STAGE 3A BOUNDARY
- CONSTRUCTION BOUNDARY
- PROPOSED MANHOLE
- EXISTING MANHOLE
- ◇ PROPOSED FIRE HYDRANT
- ◆ EXISTING FIRE HYDRANT
- ⊕ PROPOSED VALVE
- ⊗ EXISTING VALVE
- Ⓜ PROPOSED MAILBOX LOCATION
- Ⓜ EXISTING MAILBOX LOCATION
- ▭ PROPOSED CATCH BASIN
- ▭ EXISTING CATCH BASIN
- △ PROPOSED PEDESTAL
- ▣ PROPOSED TRANSFORMER
- ▣ PROPOSED SWITCHING CUBICLE
- ⊙ PROPOSED STREETLIGHT
- * EXISTING STREETLIGHT
- ⚡ EXISTING POWERPOLE
- PROPOSED DRIVEWAY LOCATION
- PROPOSED CURBSTOP
- PROPOSED CULVERT
- EXISTING CULVERT
- PROPOSED STREET SIGN
- EXISTING STREET SIGN
- PROPOSED STREET BLADE

NOTE:


1. SCALE SHOP DRAWING OR FULL SIZE MOCK-UP TO BE SUBMITTED FOR APPROVAL.
2. BLADES OVER 1.2m TO HAVE AN UPGRADED ANCHOR OR WORDING/LETTERING TO BE ADJUSTED TO REDUCE LENGTH.
3. SIGNS TO BE NON-BREAKAWAY; NO FOOTING REQUIRED INSTALLED TO DEPTH OF 1.2m WITH 150mm TAB.
4. ALL SIGN POST TO BE GALVANIZED METAL (SCHEDULE 40) 60mm IN DIAMETER.
5. ALL PAVEMENT MARKINGS TO BE INLAY THERMOPLASTIC AT FAC, PAINTED AT CCC.
6. ROAD NAMES TO BE RECONFIRMED PRIOR TO ORDERING.
7. ROAD BLADES TO BE GREEN WITH WHITE LETTERS AS PER CITY OF FORT SASKATCHEWAN STANDARDS.

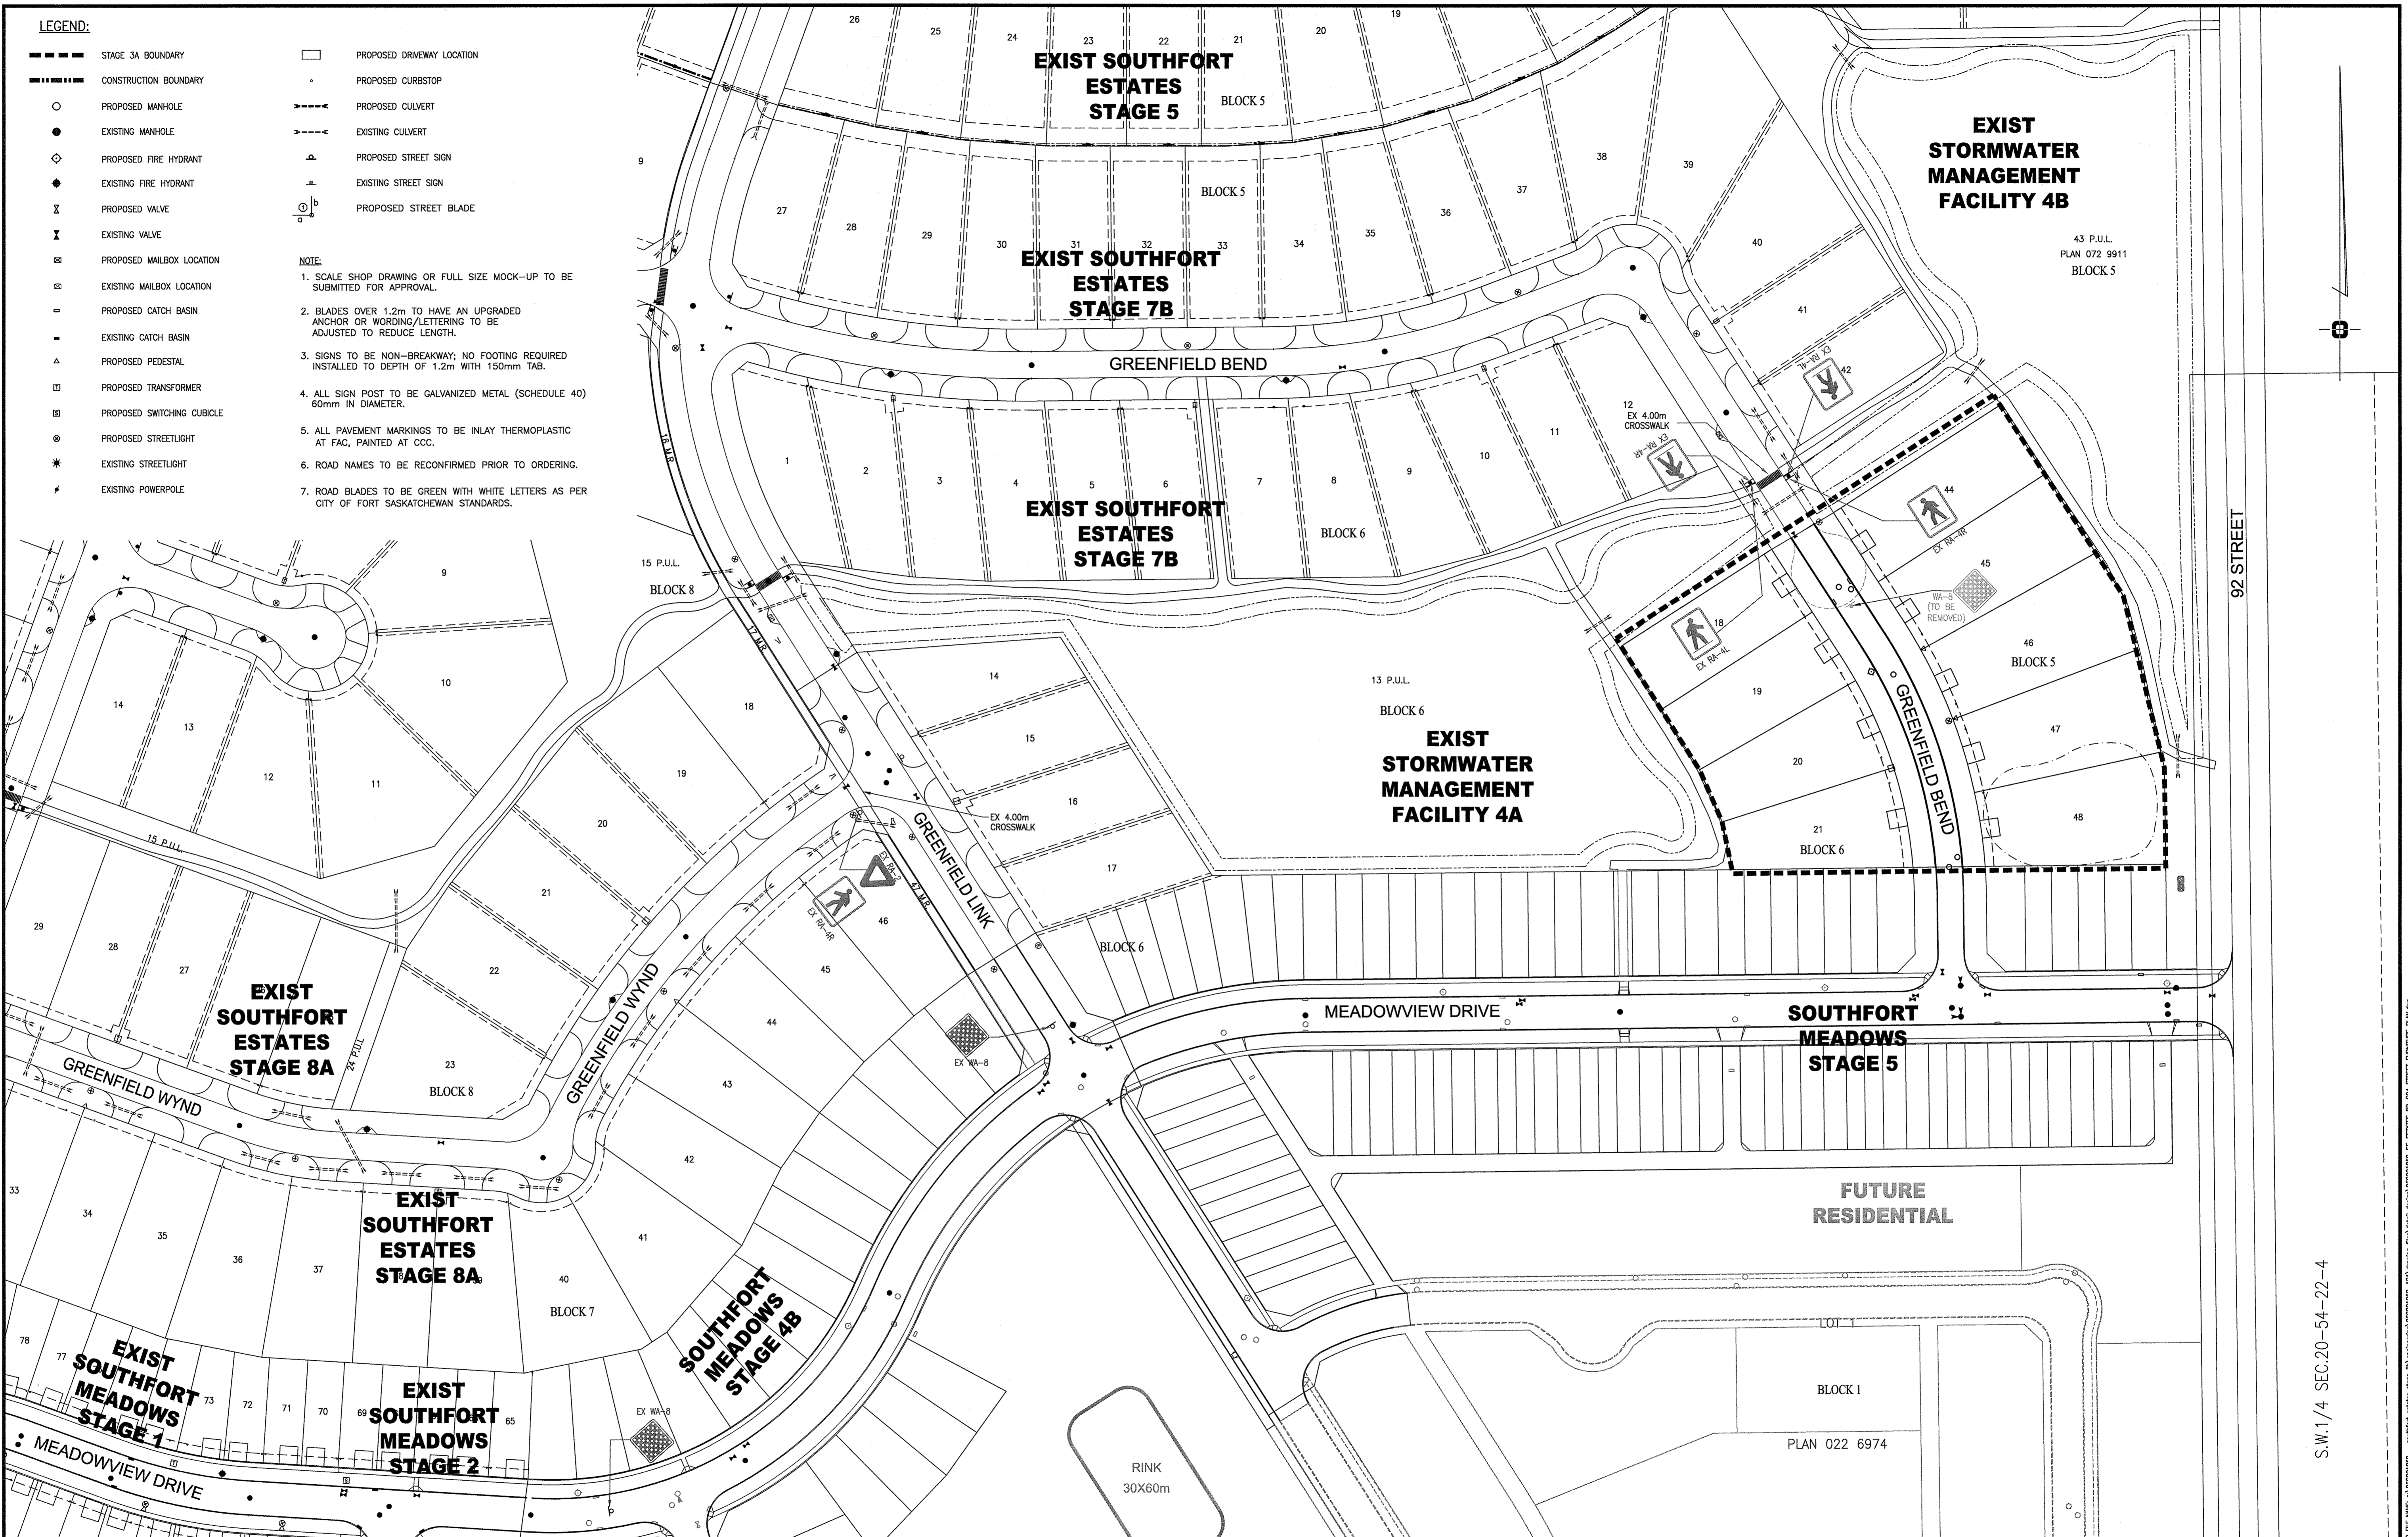

REVISION NO.	DESCRIPTION	BY	APP'D.	YY.MM.DD.
A	ISSUED FOR FIRST SUBMISSION	P.D.N.	D.L.K.	2014.10.28
B	ISSUED FOR APPROVAL	P.D.N.	D.L.K.	2015.01.28
C	ISSUED FOR APPROVAL	B.C.	L.K.	2018.02.21
D	RE-ISSUED FOR APPROVAL	S.M.	B.J.P.	2018.04.24
E	ISSUED FOR CONSTRUCTION	C.A.	B.J.P.	2018.05.11

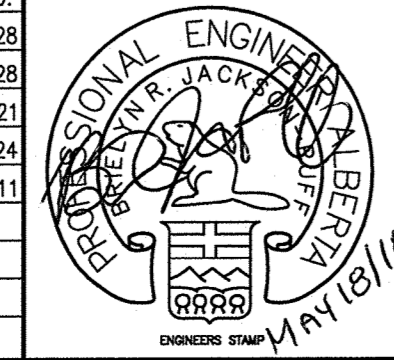

PERMIT TO PRACTICE
WSP CANADA INC.
Signature: *[Signature]*
Date: *May 18, 2018*
PERMIT NUMBER: P07641
The Association of Professional Engineers and Geoscientists of Alberta

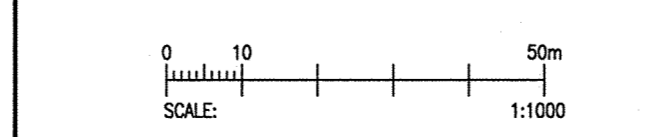

Client
SOUTHFORT DEVELOPMENT CORP.

Project
SOUTHFORT ESTATES STAGE 8B
FORT SASKATCHEWAN
STREET FURNITURE PLAN

Designed	P.D.N.	Scale	1:1000	Date	MAY, 2018
Drawn	P.D.N.	Project No.	060201059-121		
Checked	B.J.P.	Drawing No.	C04	Rev.	0
Approved	L.E.K.				

S.W. 1/4 SEC. 20-54-22-4