


**LEGEND:**

- STAGE 3A BOUNDARY
- CONSTRUCTION BOUNDARY
- PROPOSED MANHOLE
- EXISTING MANHOLE
- ⊙ PROPOSED FIRE HYDRANT
- EXISTING FIRE HYDRANT
- ⊗ PROPOSED VALVE
- ⊗ EXISTING VALVE
- ⊗ PROPOSED MAILBOX LOCATION
- ⊗ EXISTING MAILBOX LOCATION
- ▭ PROPOSED CATCH BASIN
- ▭ EXISTING CATCH BASIN
- ▭ PROPOSED PEDESTAL
- ▭ PROPOSED TRANSFORMER
- ▭ PROPOSED SWITCHING CUBICLE
- ⊙ PROPOSED STREETLIGHT
- ★ EXISTING STREETLIGHT
- ⚡ EXISTING POWERPOLE
- PROPOSED DRIVEWAY LOCATION
- PROPOSED CURBSTOP
- PROPOSED CULVERT
- EXISTING CULVERT
- ⊙ PROPOSED STREET SIGN
- ⊙ EXISTING STREET SIGN
- ⊙ PROPOSED STREET BLADE
- ⊙ EXISTING STREET BLADE

**NOTE:**


1. SCALE SHOP DRAWING OR FULL SIZE MOCK-UP TO BE SUBMITTED FOR APPROVAL.
2. BLADES OVER 1.2m TO HAVE AN UPGRADED ANCHOR OR WORDING/LETTERING TO BE ADJUSTED TO REDUCE LENGTH.
3. SIGNS TO BE NON-BREAKWAY; NO FOOTING REQUIRED INSTALLED TO DEPTH OF 1.2m WITH 150mm TAB.
4. ALL SIGN POST TO BE GALVANIZED METAL (SCHEDULE 40) 60mm IN DIAMETER.
5. ALL PAVEMENT MARKINGS TO BE INLAY THERMOPLASTIC AT FAC, PAINTED AT CCC UNLESS OTHERWISE NOTED.
6. ROAD NAMES TO BE RECONFIRMED PRIOR TO ORDERING.
7. ROAD BLADES TO BE GREEN WITH WHITE LETTERS AS PER CITY OF FORT SASKATCHEWAN STANDARDS.

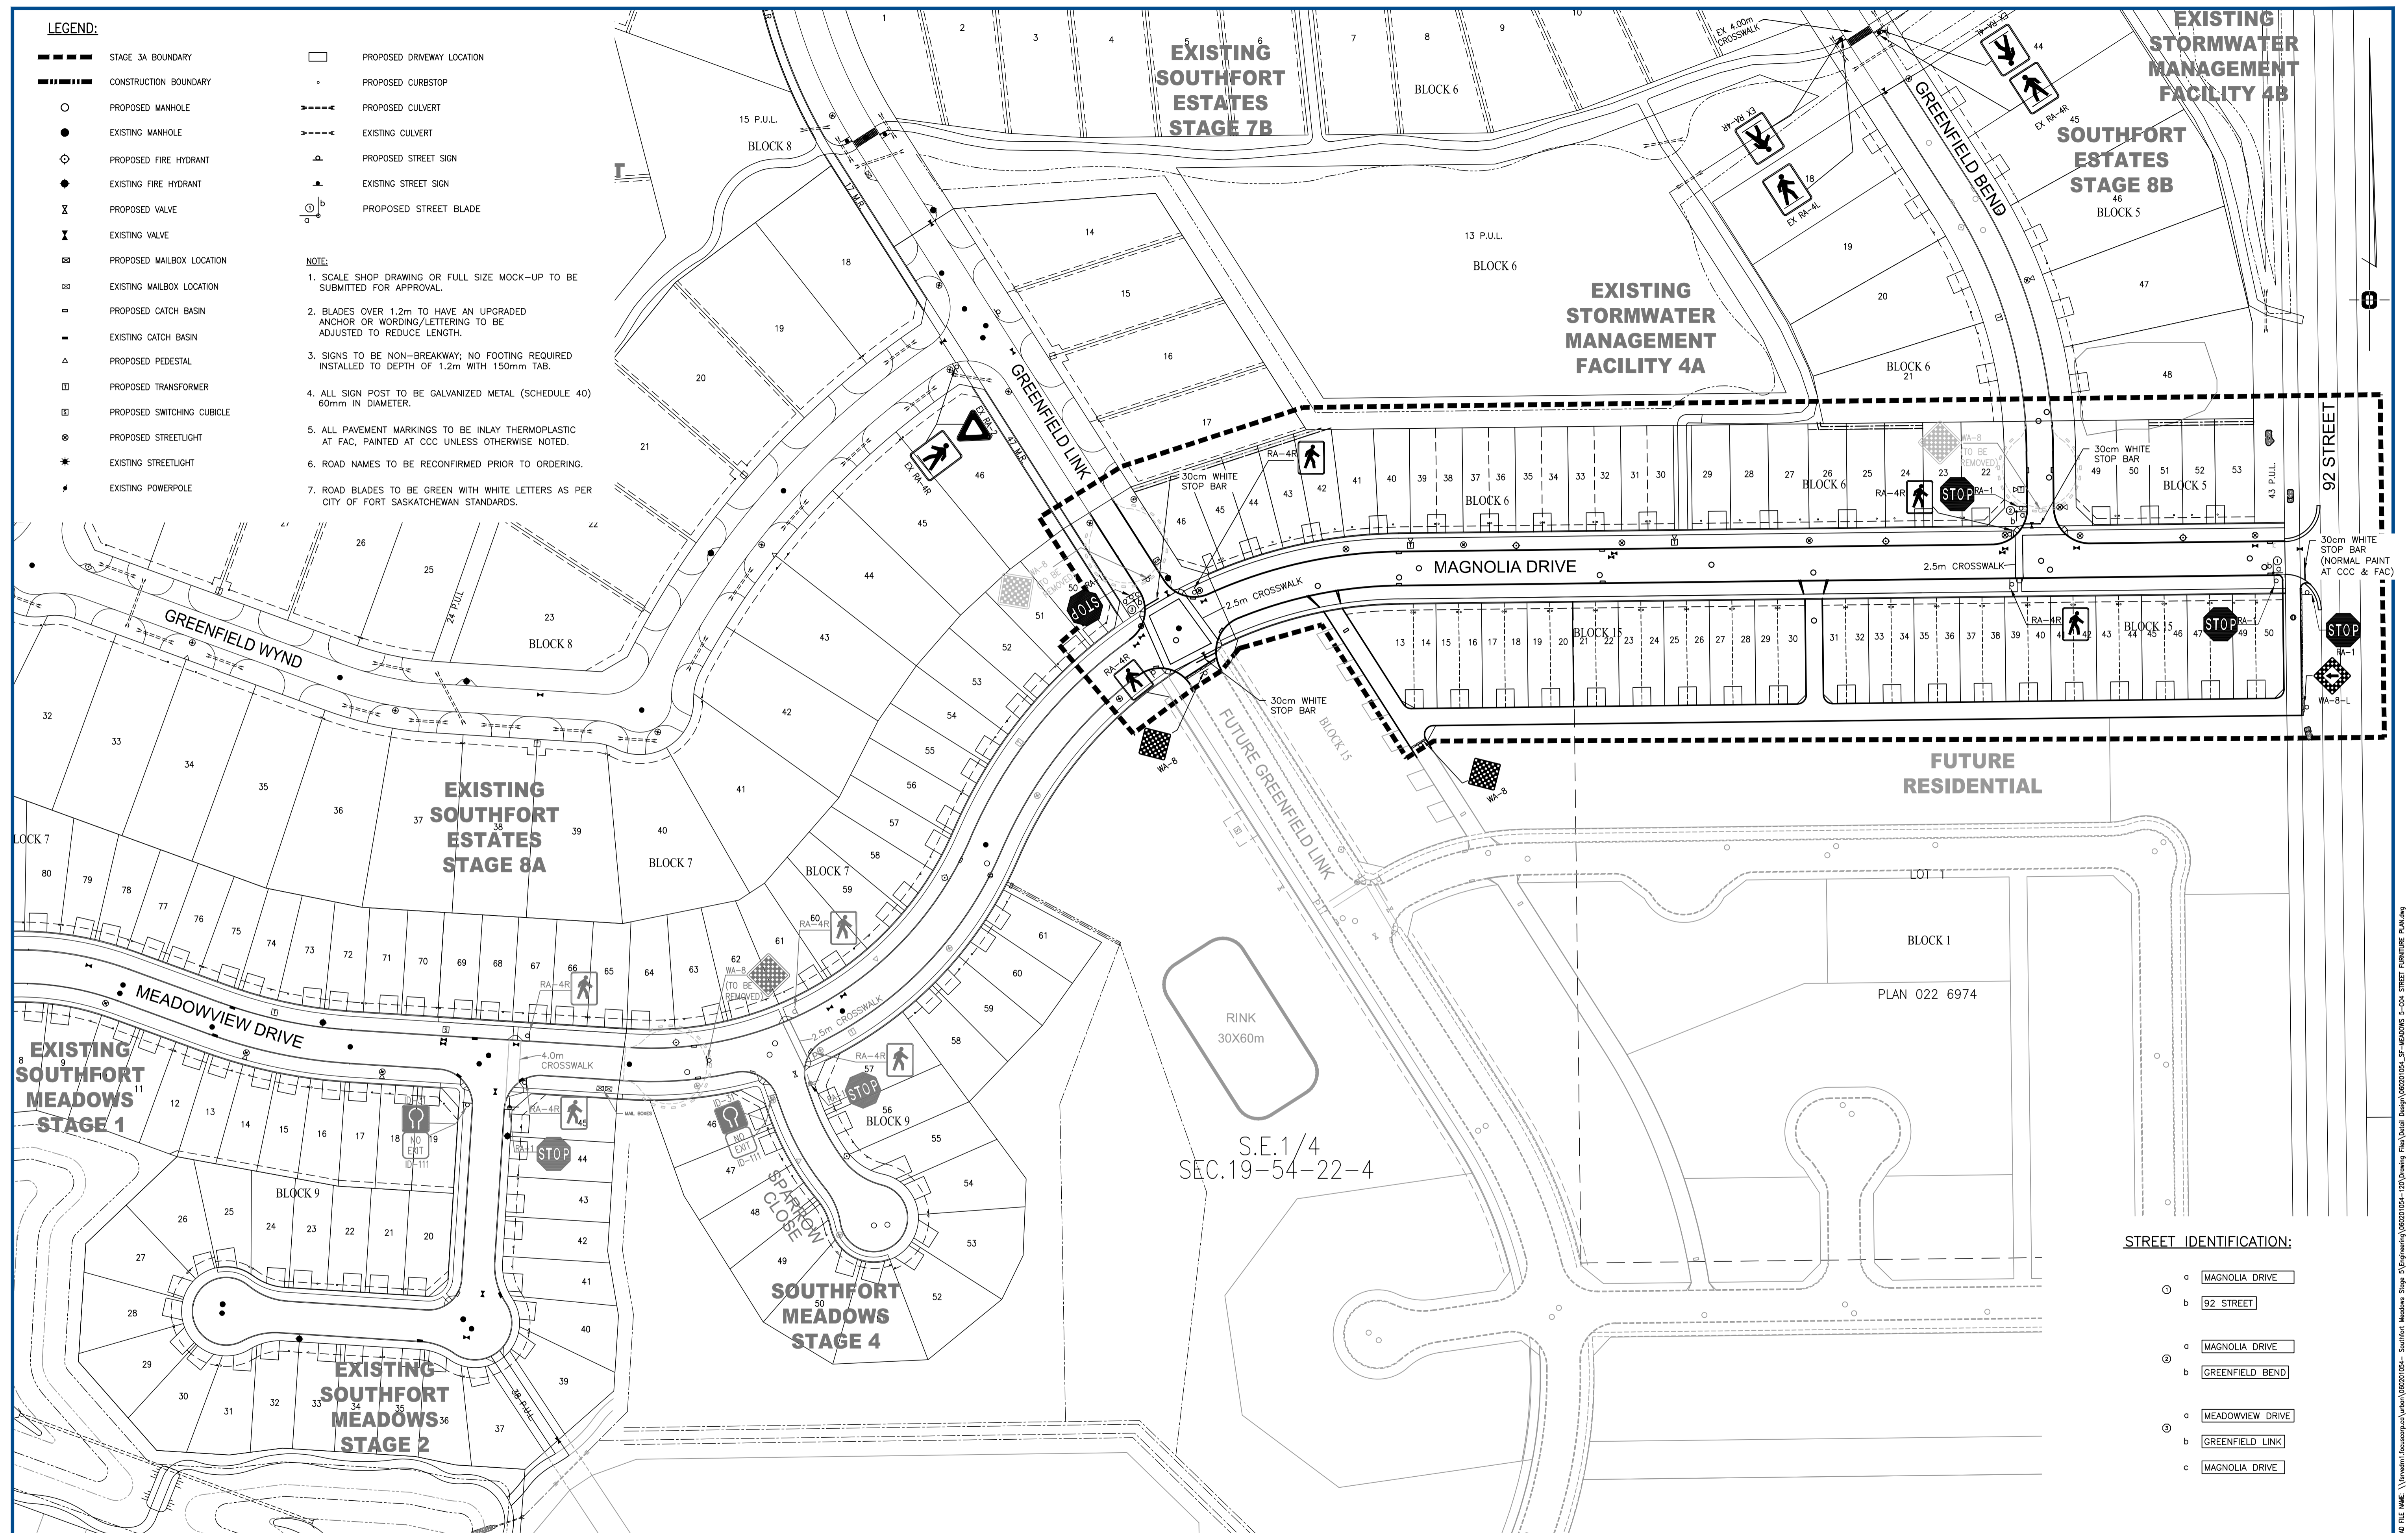

**STREET IDENTIFICATION:**

- a MAGNOLIA DRIVE
- b 92 STREET
- a MAGNOLIA DRIVE
- b GREENFIELD BEND
- a MEADOWVIEW DRIVE
- b GREENFIELD LINK
- c MAGNOLIA DRIVE

REVISION NO.	DESCRIPTION	BY	APP'D.	YY.MM.DD.
A	ISSUED FOR REVIEW	R.J.L.	D.L.K.	2015.05.01
B	ISSUED FOR APPROVAL	P.D.N.	D.L.K.	2015.12.01
C	ISSUED FOR APPROVAL	D.E.K.	M.M.	2018.06.19
D	ISSUED FOR APPROVAL	D.E.K.	M.M.	2018.07.11
E	ISSUED FOR CONSTRUCTION	R.K.	M.M.	2018.07.19

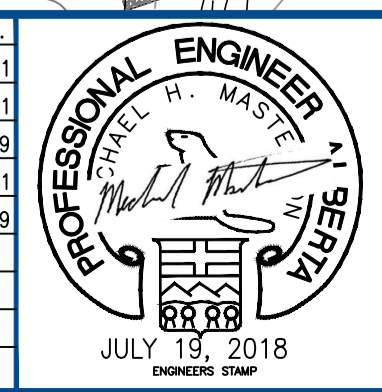

PERMIT TO PRACTICE  
WSP CANADA INC.  
Signature: *John Kemp*  
Date: JULY 19, 2018  
PERMIT NUMBER: P07641  
The Association of Professional Engineers and Geoscientists of Alberta

CONDITIONALLY APPROVED BY J. FAREBROTHER ON JULY 18, 2018

#1200, 10909 JASPER AVENUE  
EDMONTON, ALBERTA CANADA T5J 3L9  
TEL: 780.466.6555 | FAX: 780.466.6200 | www.wsp.com

Client  
**SOUTHFORT DEVELOPMENT CORP.**

Project  
**SOUTHFORT MEADOWS STAGE 5**  
FORT SASKATCHEWAN, ALBERTA

**STREET FURNITURE PLAN**

Designed	Scale	Date
L.E.K.	1:1000	JUNE, 2018
Drawn	Project No.	
D.E.K.	060201054-120	
Checked	Drawing No.	Rev.
M.M.	C04	E
Approved		

C:\I\ME\1\Projects\Southfort Meadows Stage 5\Drawings\060201054-120\Drawing Plan\Detail Design\060201054\_LF-460006\_5-C04\_STREET FURNITURE PLAN.dwg