
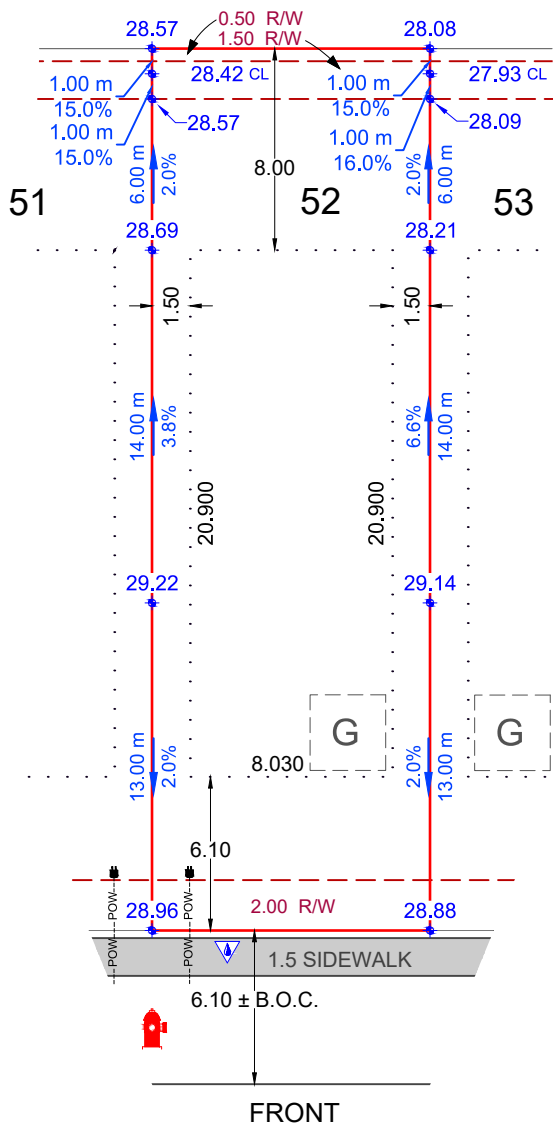


**POCKET PLAN**

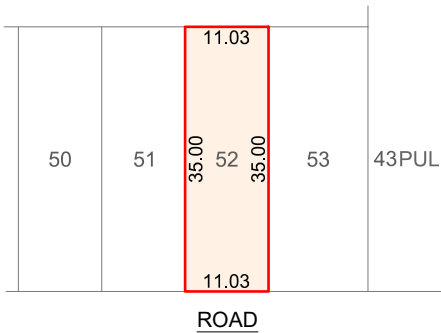

ELEVATION DETAILS	
HOUSE TYPE:	
FINISHED FLOOR:	
BOTTOM OF FOOTING:	
BASEMENT HEIGHT:	
FINISHED GRADE AT-FRONT STEP:	
FINISHED GRADE AT-BACK OF HOUSE:	
GRADE BELOW-BACK/SIDE DOOR SILL:	
GRADE BELOW-BASEMENT WINDOWS:	
TOP OF CONCRETE BASEMENT WALL:	
GARAGE FLOOR:	
SANITARY SEWER SERVICE INVERT:	26.08
FOOTING SIZE:	

NOTES
- BUILDER/OWNER RESPONSIBLE TO ENSURE BACK FILL LEVELS MEET ALL CODES.
<b>- BUILDER / OWNER IS LIABLE FOR ANY COSTS INCURRED DUE TO AN ERROR IN THE ABOVE PLAN IF CONSTRUCTION STARTS PRIOR TO THIS PLAN BEING APPROVED BY THE LOCAL APPROVING AUTHORITY</b>
- ALL DISTANCES SHOWN ARE IN METER AND DECIMALS THEREOF.
<b>- INFORMATION TO BE USED AS A GUIDELINE ONLY, AND IS SUBJECT TO CHANGE.</b>
<b>RAIN WATER LEADERS TO BE DETERMINED.</b> (NO INFORMATION ON ENGINEERING, CONTACT ENGINEER PRIOR TO CONSTRUCTION)
- STORM = 27.23

DETAILS
- LOT AREA: 386.05 m <sup>2</sup> (4155.4 ft <sup>2</sup> )

LEGEND			
PROPOSED CLEAN OUT		PROPOSED HYDRANT	
PROPOSED STREET LIGHT		PROPOSED SERVICE PEDESTAL	
PROPOSED C.C. LOCATION		PROPOSED POWER SERVICE	
PROPOSED TRANSFORMER		PROPOSED FENCE LINE	
		PROPOSED BACK OF CURB	
		PROPOSED BACK OF WALK	
		PROPOSED LIP OF LANE	
		PROPOSED UTILITY VAULT	
		B.O.C.	
		B.O.W.	
		L.O.L.	
		DESIGN GRADE ELEVATION	
		AS-BUILT ELEVATION	
		PROPOSED ELEVATION	
		CENTERLINE ELEVATION	

LEGAL INFORMATION		
LOT	BLOCK	PLAN NUM.:
52	5	192 1793
CIVIC ADDRESS:		
LOCATION	SUBDIVISION	
FT. SASKATCHEWAN	SOUTHFORT MEADOWS	



## Pals Geomatics Corp.

EMAIL: POCKET@PALSGEOMATICS.COM  
 PHONE: 780-455-3177  
 FAX: 780-481-1301  
 10704 - 176TH STREET NW  
 EDMONTON, ALBERTA T5S 1G7

Canadian Home Builders Association Member  


DWG DETAILS			
Rev. No.	Date	Drafted By:	Description
PK	Jul. 3, 19	JPERRY	
BUILDER/OWNER:			
MODEL:			
JOB NUM.:			
LOT ZONING:	RC	SCALE:	1:300